


TOWNSHIP 21 NORTH, RANGE 63 EAST, OF THE MOUNT DIABLO MERIDIAN, NEVADA.

DEPENDENT RESURVEY

Resurveyed by H.G. Parker and J.D. Sorenson in 1963

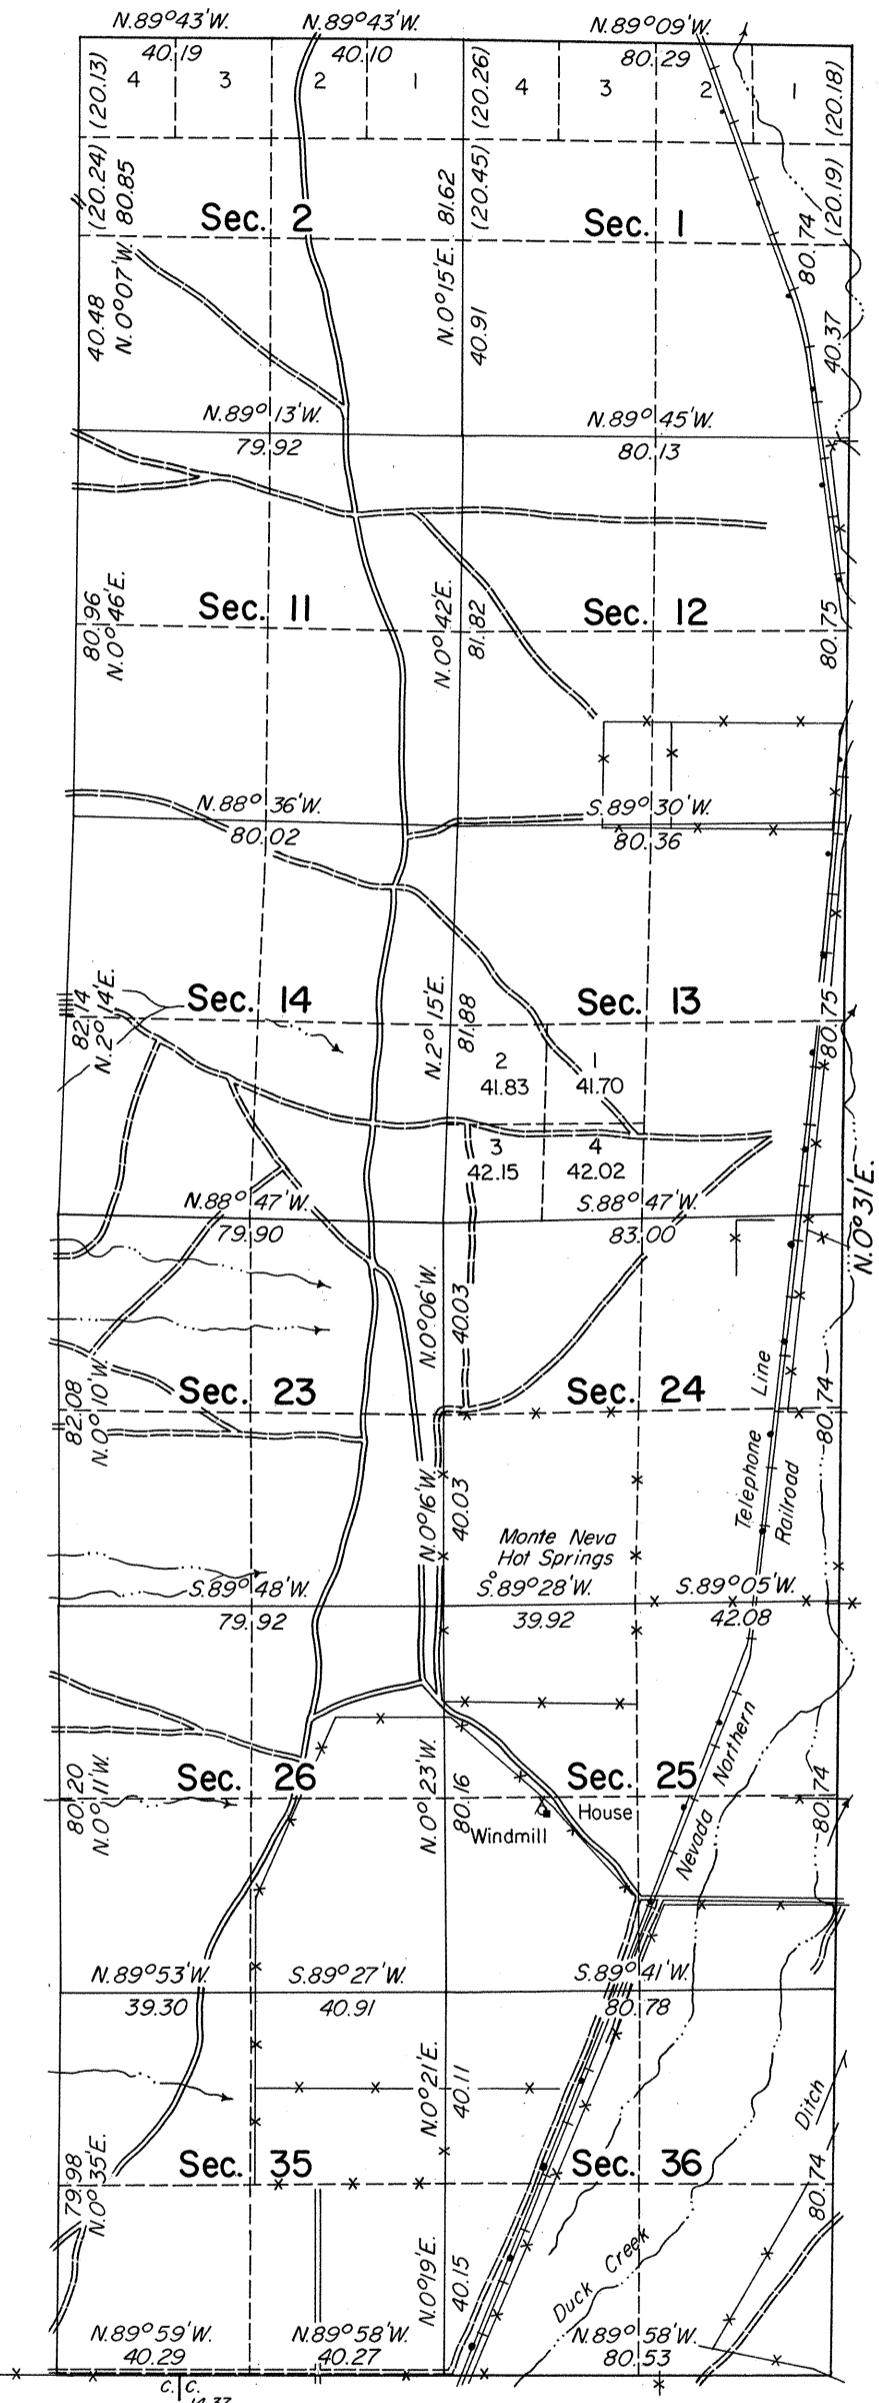

Resurveyed by H.G. Parker and J.D. Sorenson in 1963

A history of surveys is contained in the field notes.

This plat represents a dependent resurvey of a portion of the subdivisional lines of T. 21 N., R. 63 E., designed to restore the corners in their original locations according to the best available evidence.

Lottings and areas, except as shown hereon, are as shown on the plat approved February 7, 1876.

Survey executed by Robert A. Pratt, Cadastral Surveyor, June 4 to June 17, 1974, under Special Instructions dated May 14, 1974, for Group No. 509, Nevada.

UNITED STATES DEPARTMENT OF THE INTERIOR
BUREAU OF LAND MANAGEMENT
Washington, D.C. March 30, 1977

This plat is strictly conformable to the approved field notes, and the survey, having been correctly executed in accordance with the requirements of law and the regulations of this Bureau, is hereby accepted.

For the Director


Bernard W. J. [Signature]
Chief, Division of Cadastral Survey

Latitude 39° 38' 12.1" N.
Longitude 114° 47' 28.7" W.

R. 63 E. R. 64 E.
T. 20 N.

Resurveyed by H.G. Parker and J.D. Sorenson in 1963
FOURTH STANDARD PARALLEL NORTH

Sec. 1 Sec. 6

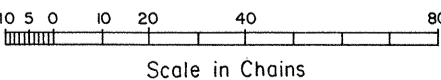

Mean Magnetic Declination
17° E.